


**Appendix N:**  
**Revised Tentative Tract Map**

THIS PAGE INTENTIONALLY LEFT BLANK

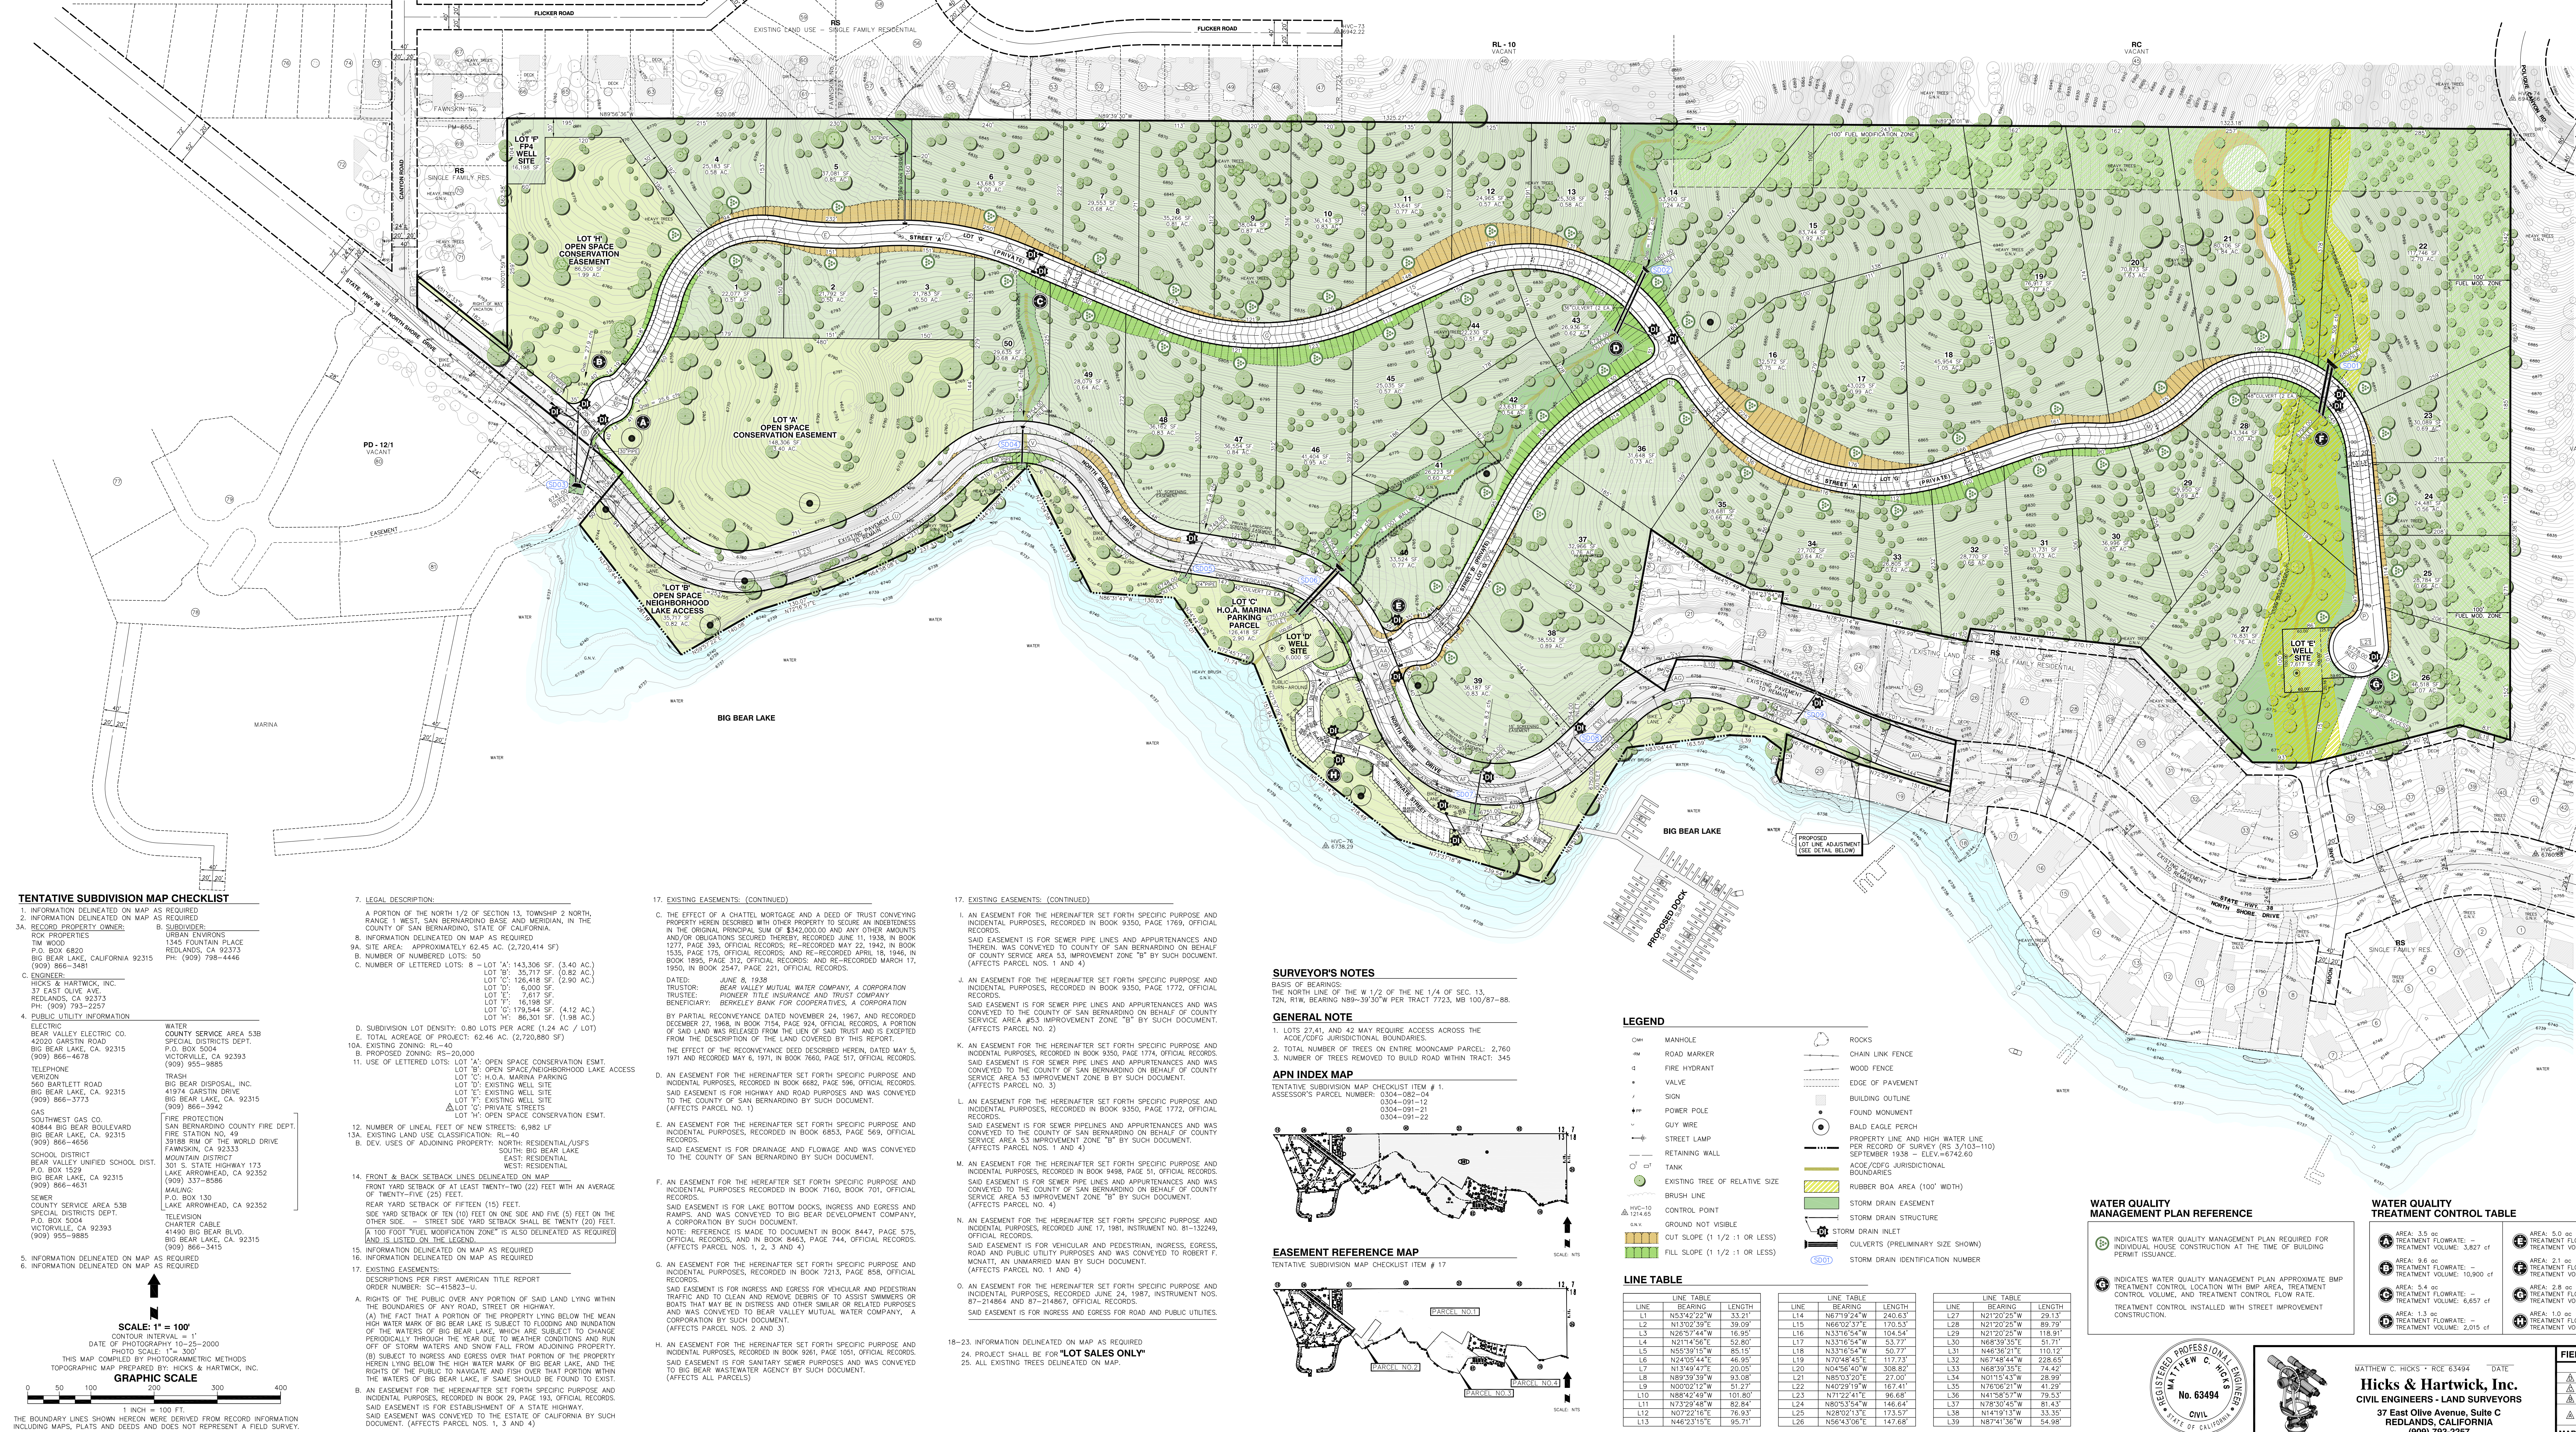

***TENTATIVE TRACT No. 16136***


**OFFICIAL USE ONLY**

ACQUIRED PROPERTY OWNERS





### VICINITY MAP

TENTATIVE SUBDIVISION MAP CHECKLIST ITEM # 22.

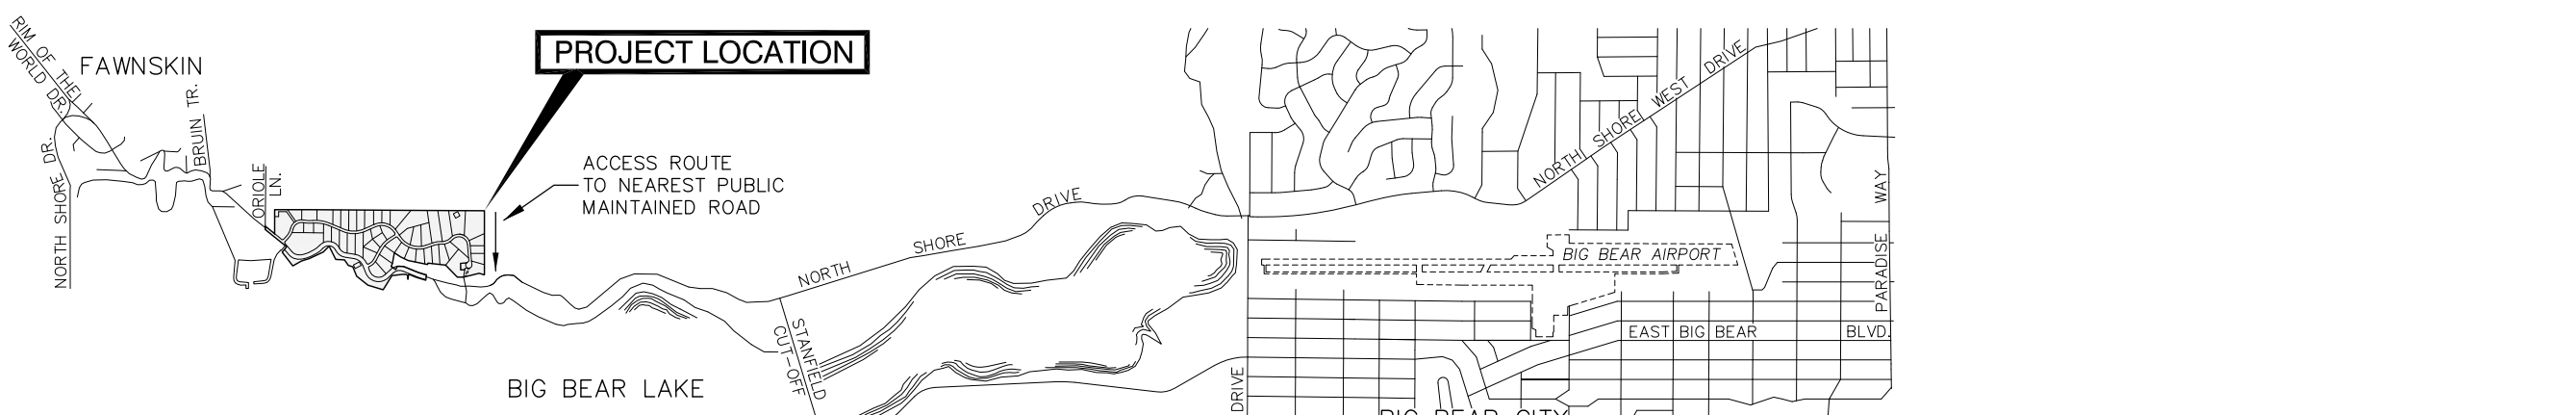

$\Delta$	$R = 20.00'$	$\Gamma$	$R = 30.44'$
$\nabla$	$R = 20.00'$	$\Omega$	$R = 30.81'$

3. ASSESSOR'S PARCEL NO.  
0304-082-04  
0304-082-05  
0304-091-21  
0304-091-22

4. TRACT NUMBER  
TRACT NO. 16136

5. APPLICANT/  
REPRESENTATIVE  
PH: (909) 798-4446

6. RECORDED PROPERTY  
OWNERS  
ROK PROPERTIES  
(909) 866-3481

5. MAP PREPARATION  
BY: HICKS & HARTWICK,  
PH: (909) 793-2257

6. MAP PREPARATION DATE:  
MAY 15, 2007

7. REVISION DATES: AUG 24, 2005  
NOV 09, 2005  
JAN 25, 2007  
JUL 31, 2007  
OCT 31, 2007  
NOV 06, 2007  
DEC 06, 2007  
JAN 27, 2008  
FEB 18, 2008  
AUG 01, 2008  
OCT 01, 2008  
FEB 01, 2009  
APR 01, 2009



**DERGROUND SERVICE ALERT**

ION 4216/4217 OF THE GOVERNMENT CODE REQUIRES A DIG ALERT  
IFICATION NUMBER BE ISSUED BEFORE A "PERMIT TO EXCAVATE" WILL  
VALID. FOR YOUR DIG ALERT I.D. NUMBER CALL UNDERGROUND SERVICE  

<b>FIELD BOOK REF.</b>			
<b>REVISIONS.</b>		<b>APPROV. DATE</b>	
<b>MARK</b>			

<b>COUNTY OF SAN BERNARDINO</b>			
DESIGNED BY _____ AND _____ DRAWN BY _____ CHECKED BY JHM RECOMMENDED BY _____	<b>APPROVED BY</b> _____  _____	<b>DATE</b> _____  _____	

<b>TENTATIVE TRACT No. 16136</b> <b>POR. N 1/2 SEC 13, T2N, R1W, S.B.M.</b> <b>FAWN SKIN, CALIFORNIA</b>		W. O. NO.  ROAD NO.  FILE NO.  SHEET <b>1</b> OF <b>1</b>
--	--	---



THIS PAGE INTENTIONALLY LEFT BLANK